
APPENDIX E DRAFT TRAFFIC MANAGEMENT PLAN

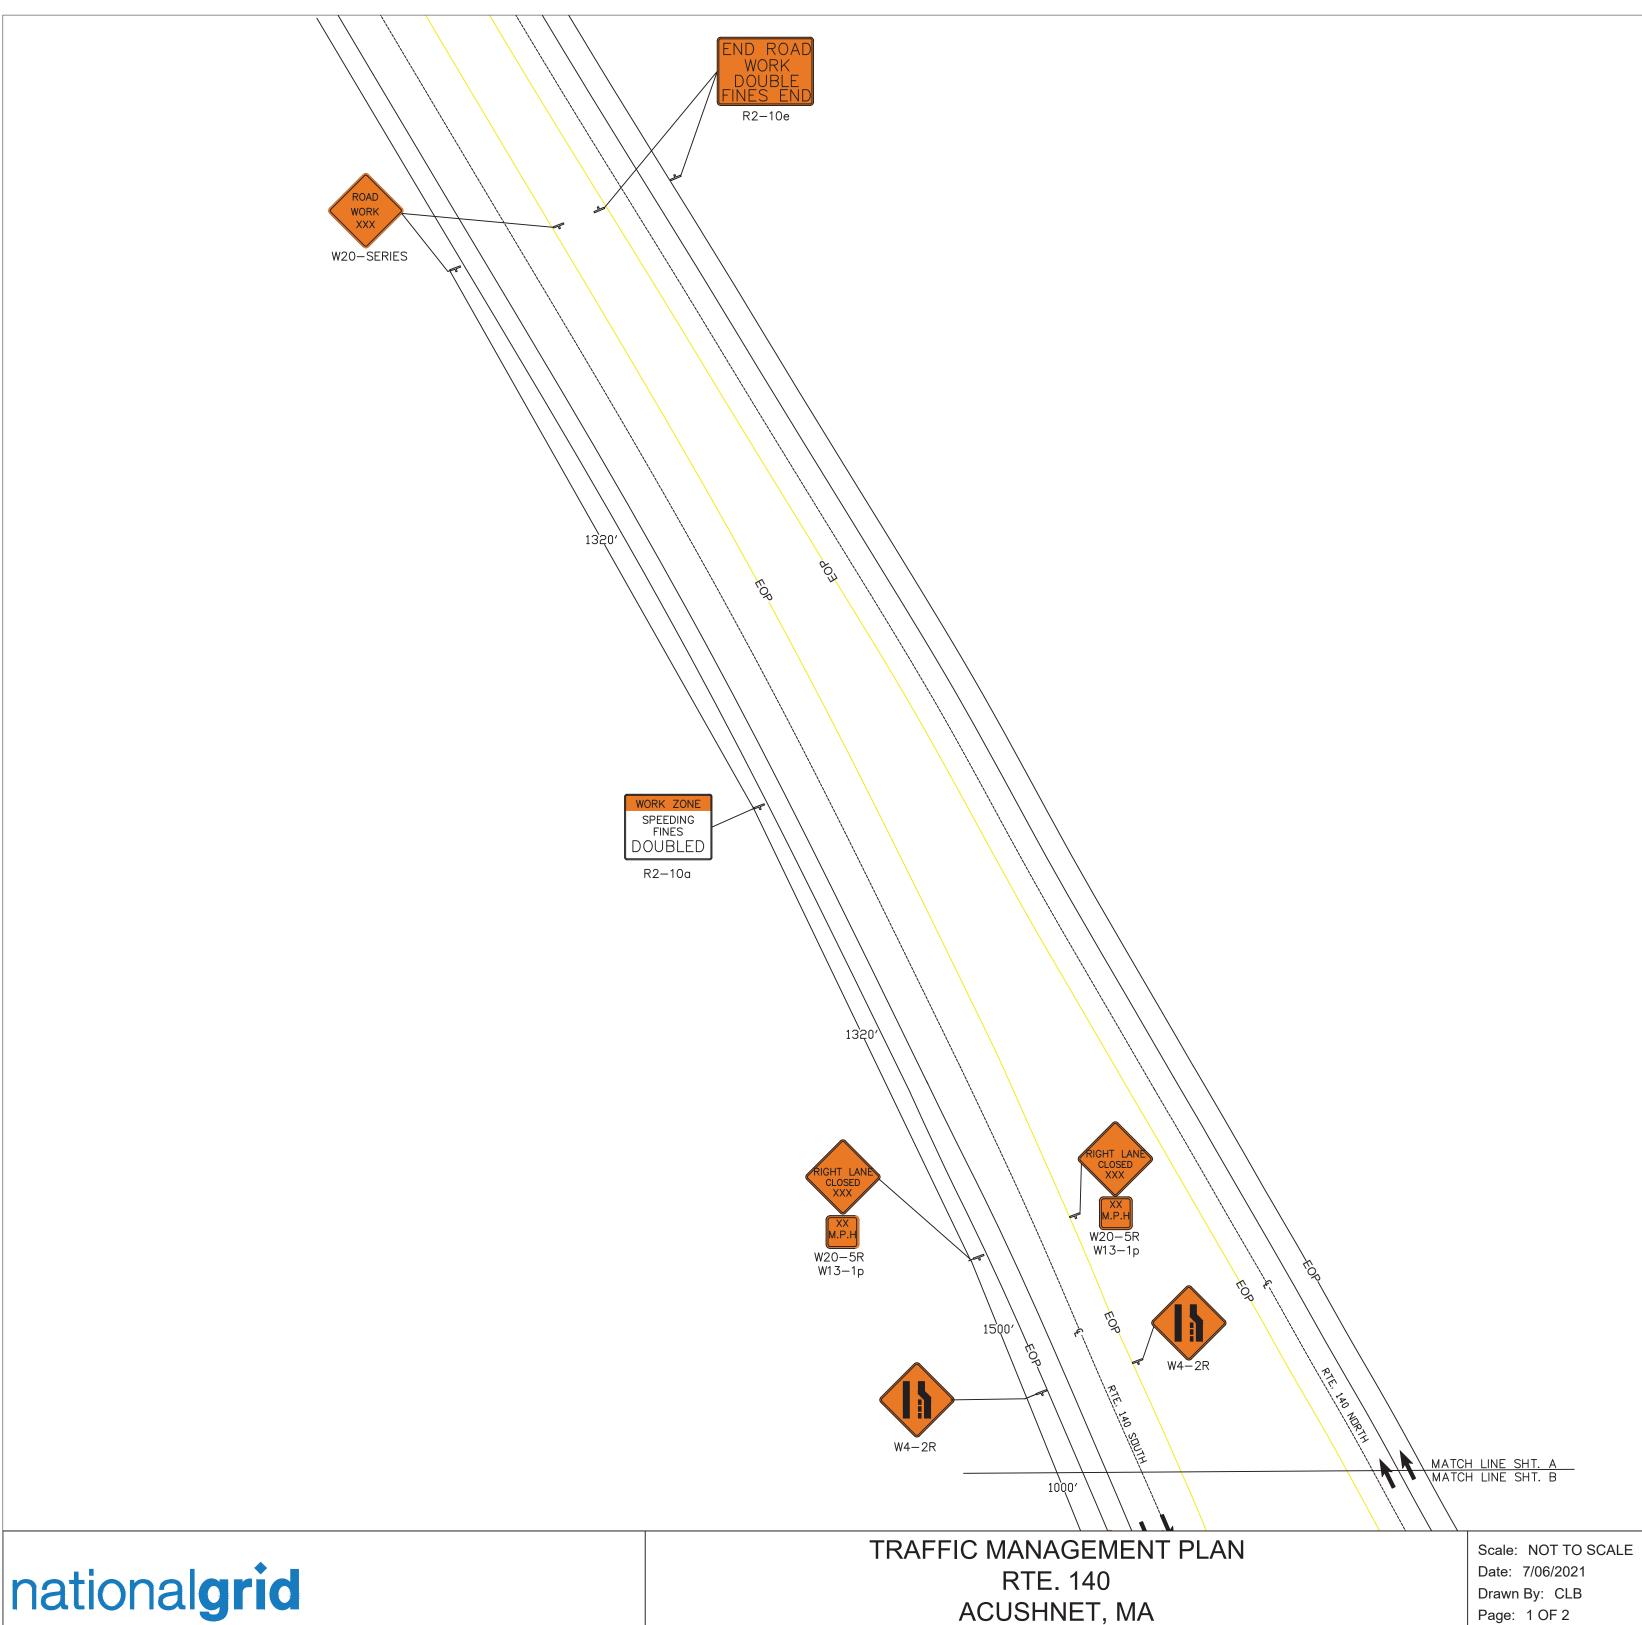



LEGEND: WORK ZONE SIGN CONE POLICE VEHICLE WORK VEHICLE FLAGGER BARRICADE

ACUSHNET, MA

Page: 1 OF 2

REFERENCE SHEET 16 FROM PLAN

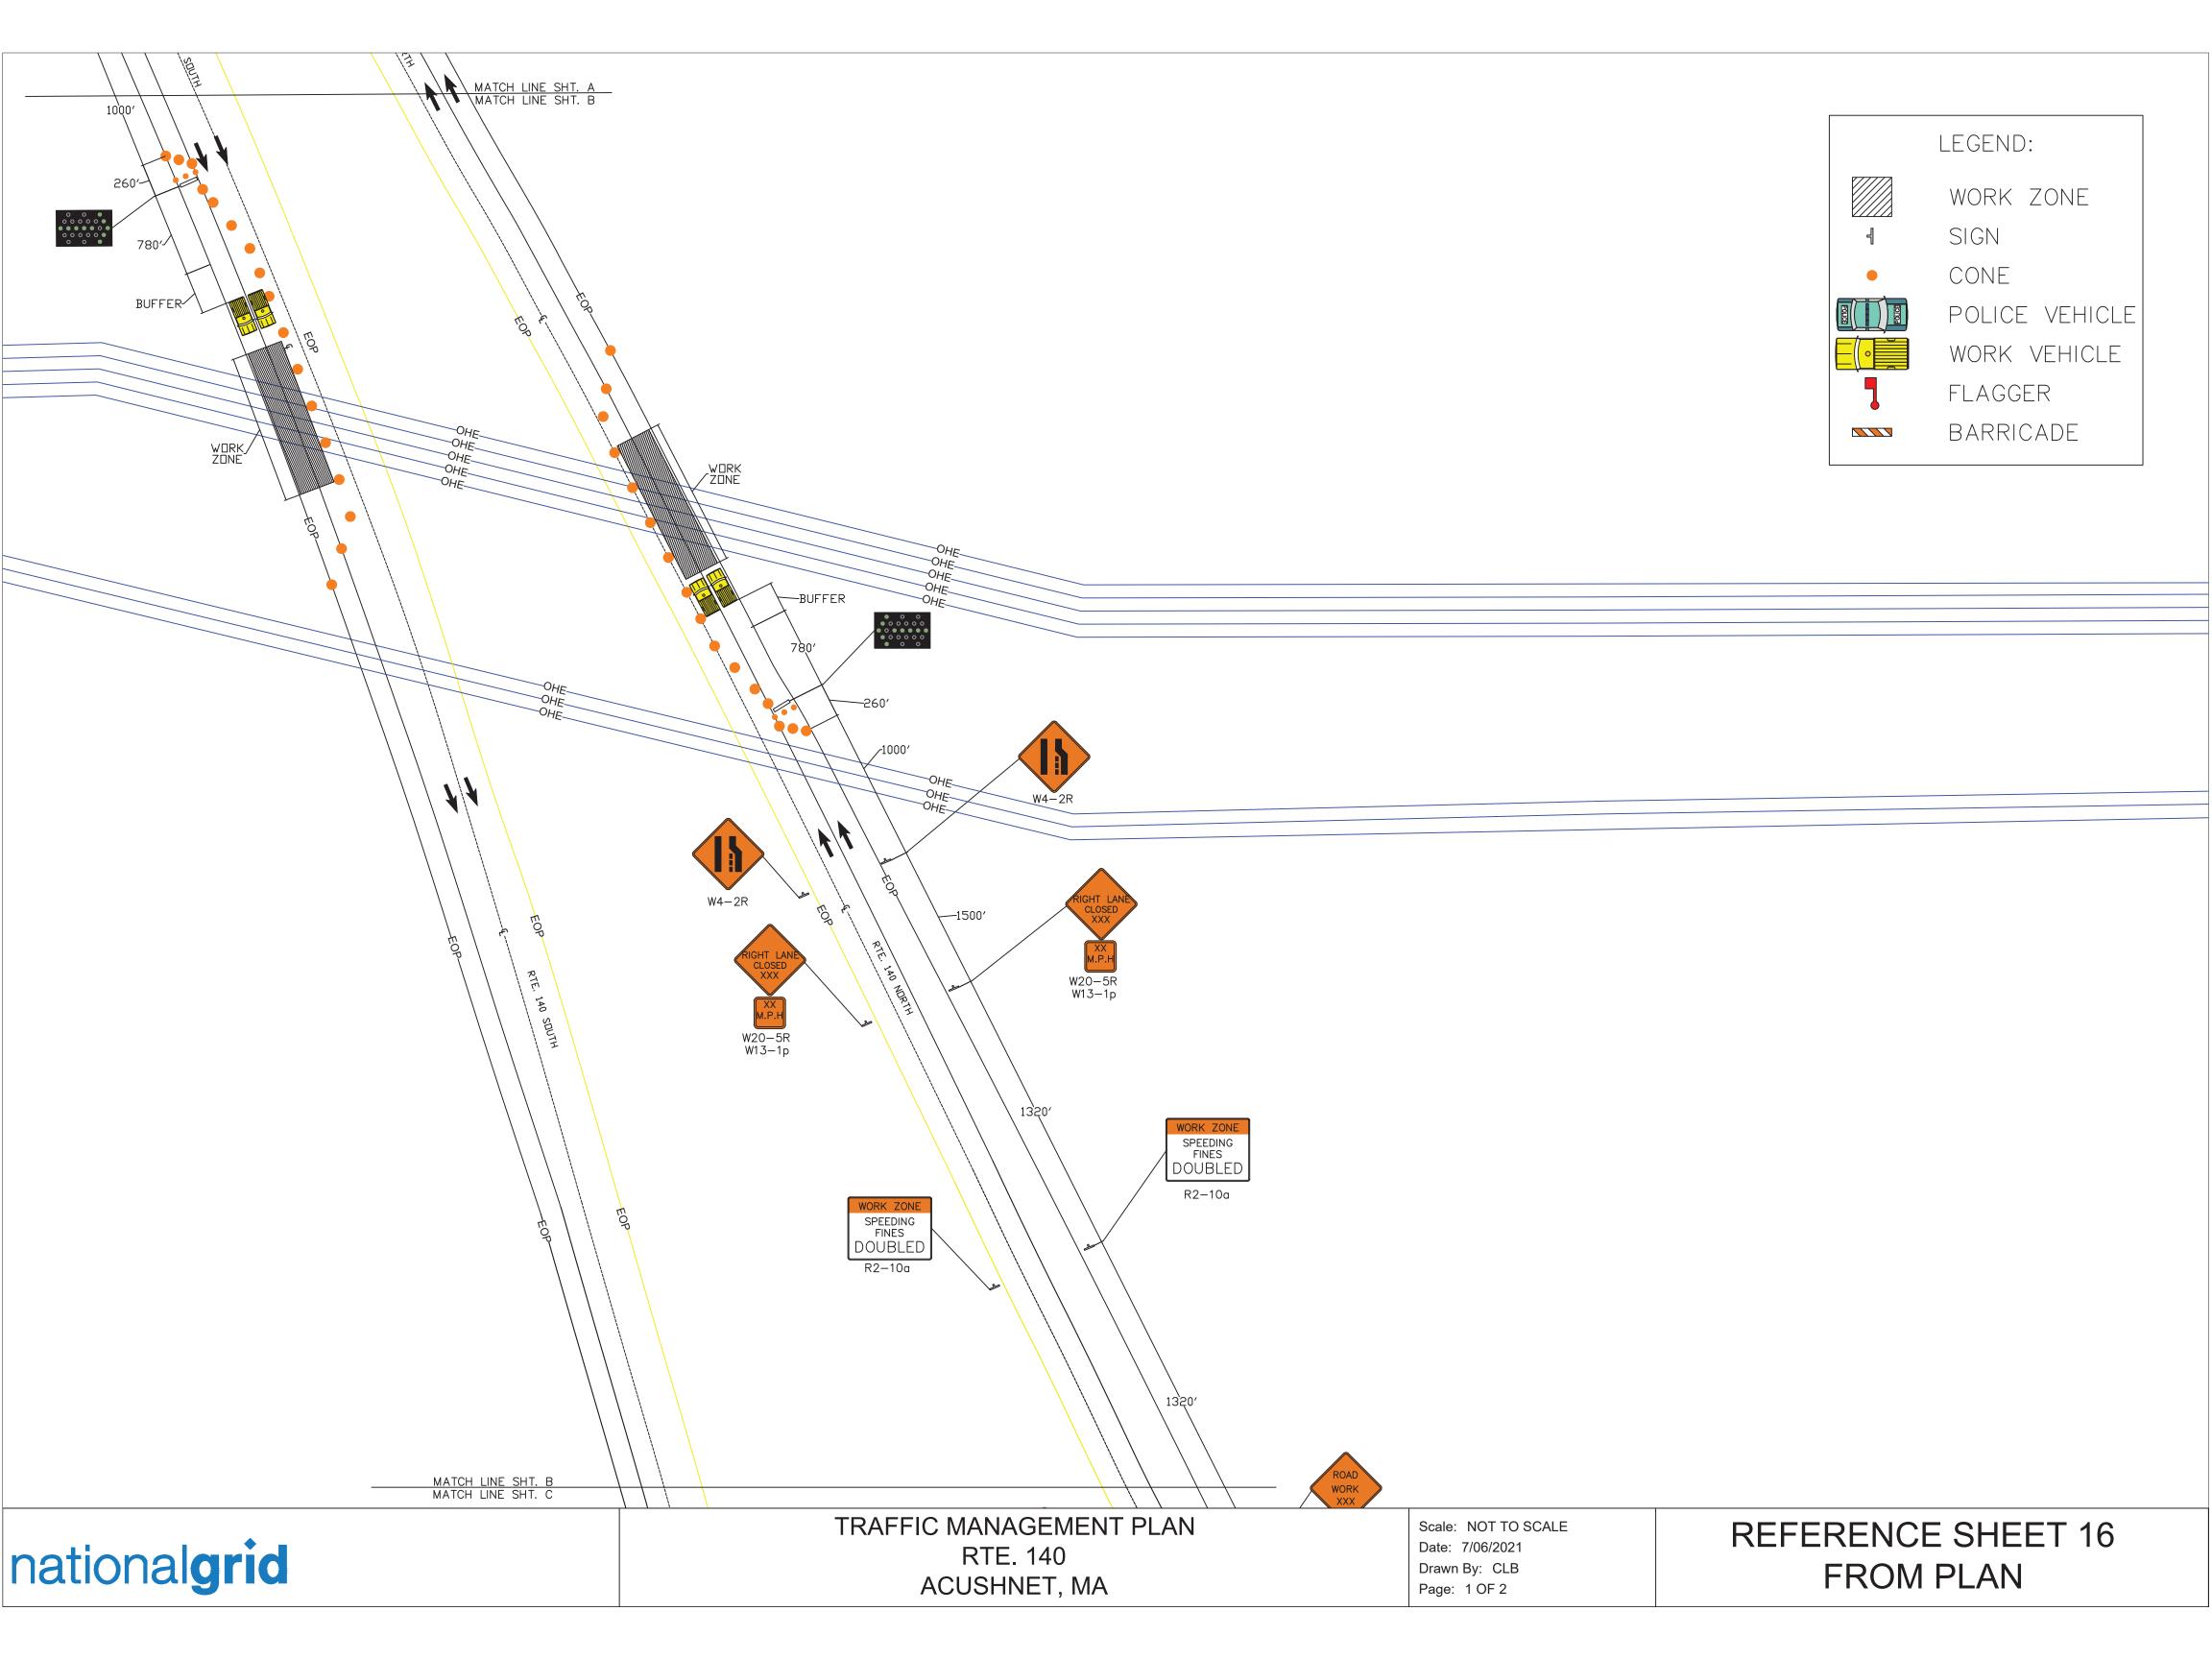

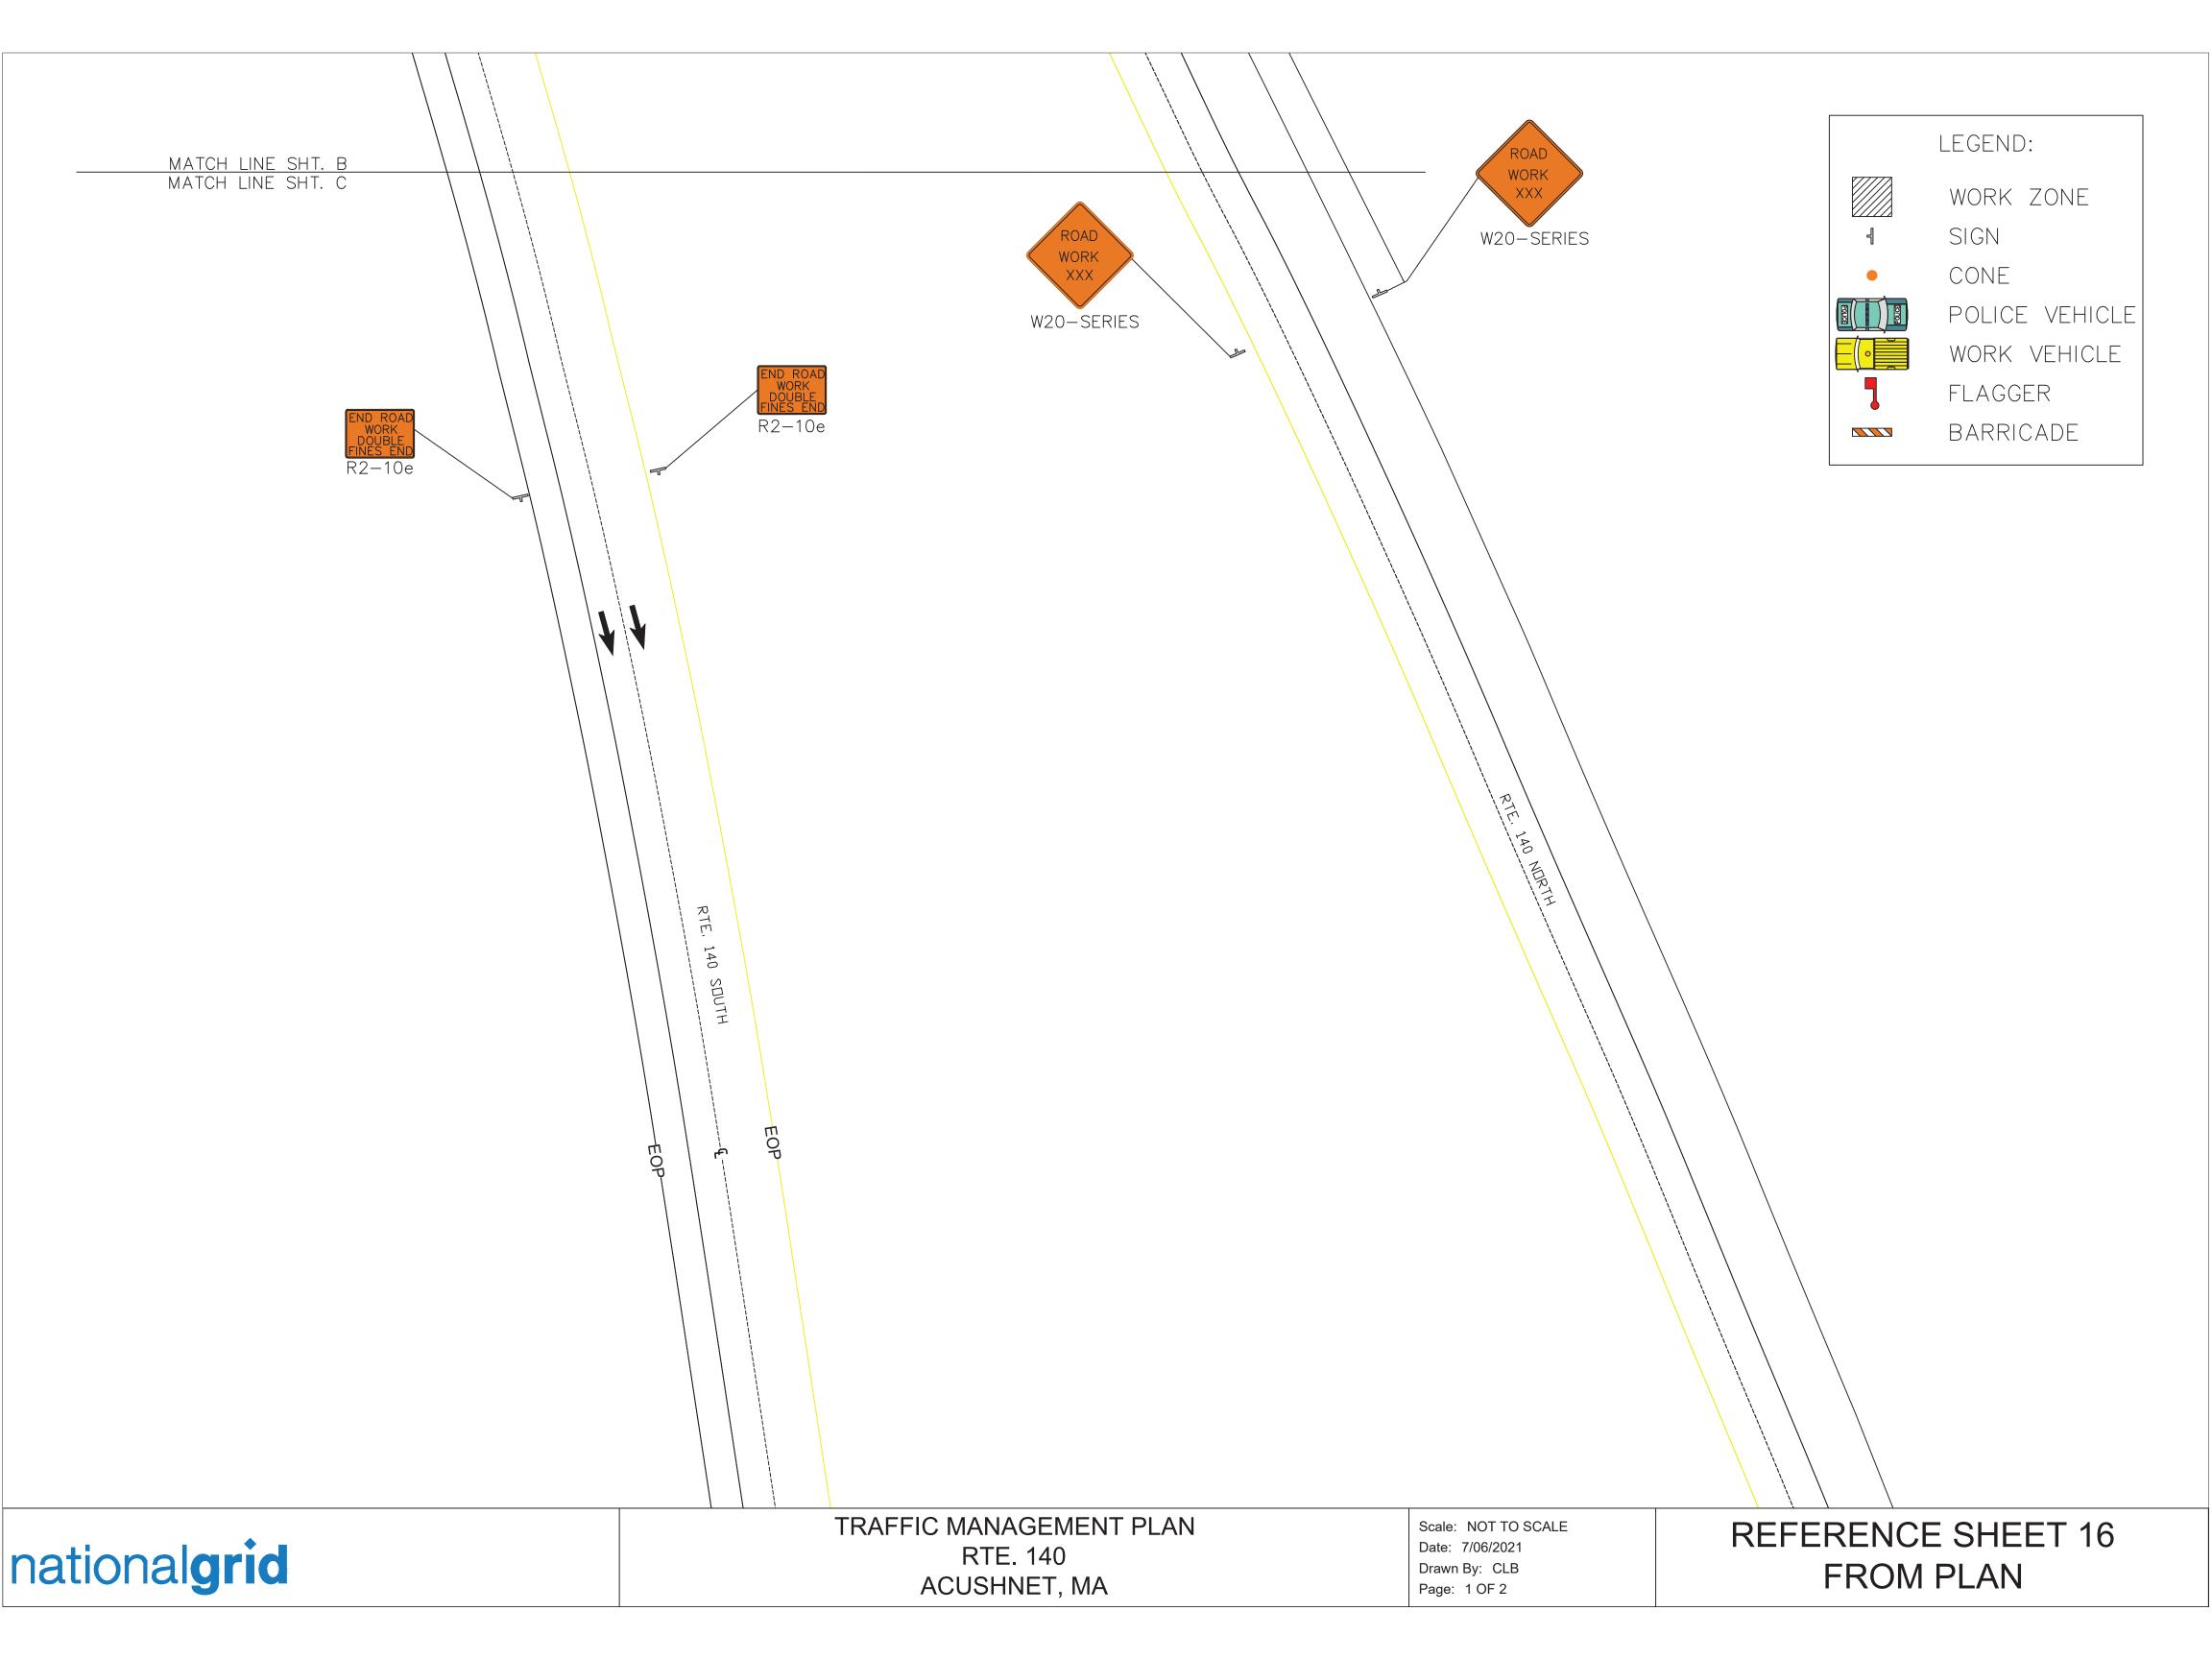





LEGEND: WORK ZONE SIGN CONE POLICE VEHICLE WORK VEHICLE FLAGGER BARRICADE

RTE. 18 ACUSHNET, MA

Date: 7/06/2021 Drawn By: CLB Page: 2 OF 2

REFERENCE SHEET 16 FROM PLAN

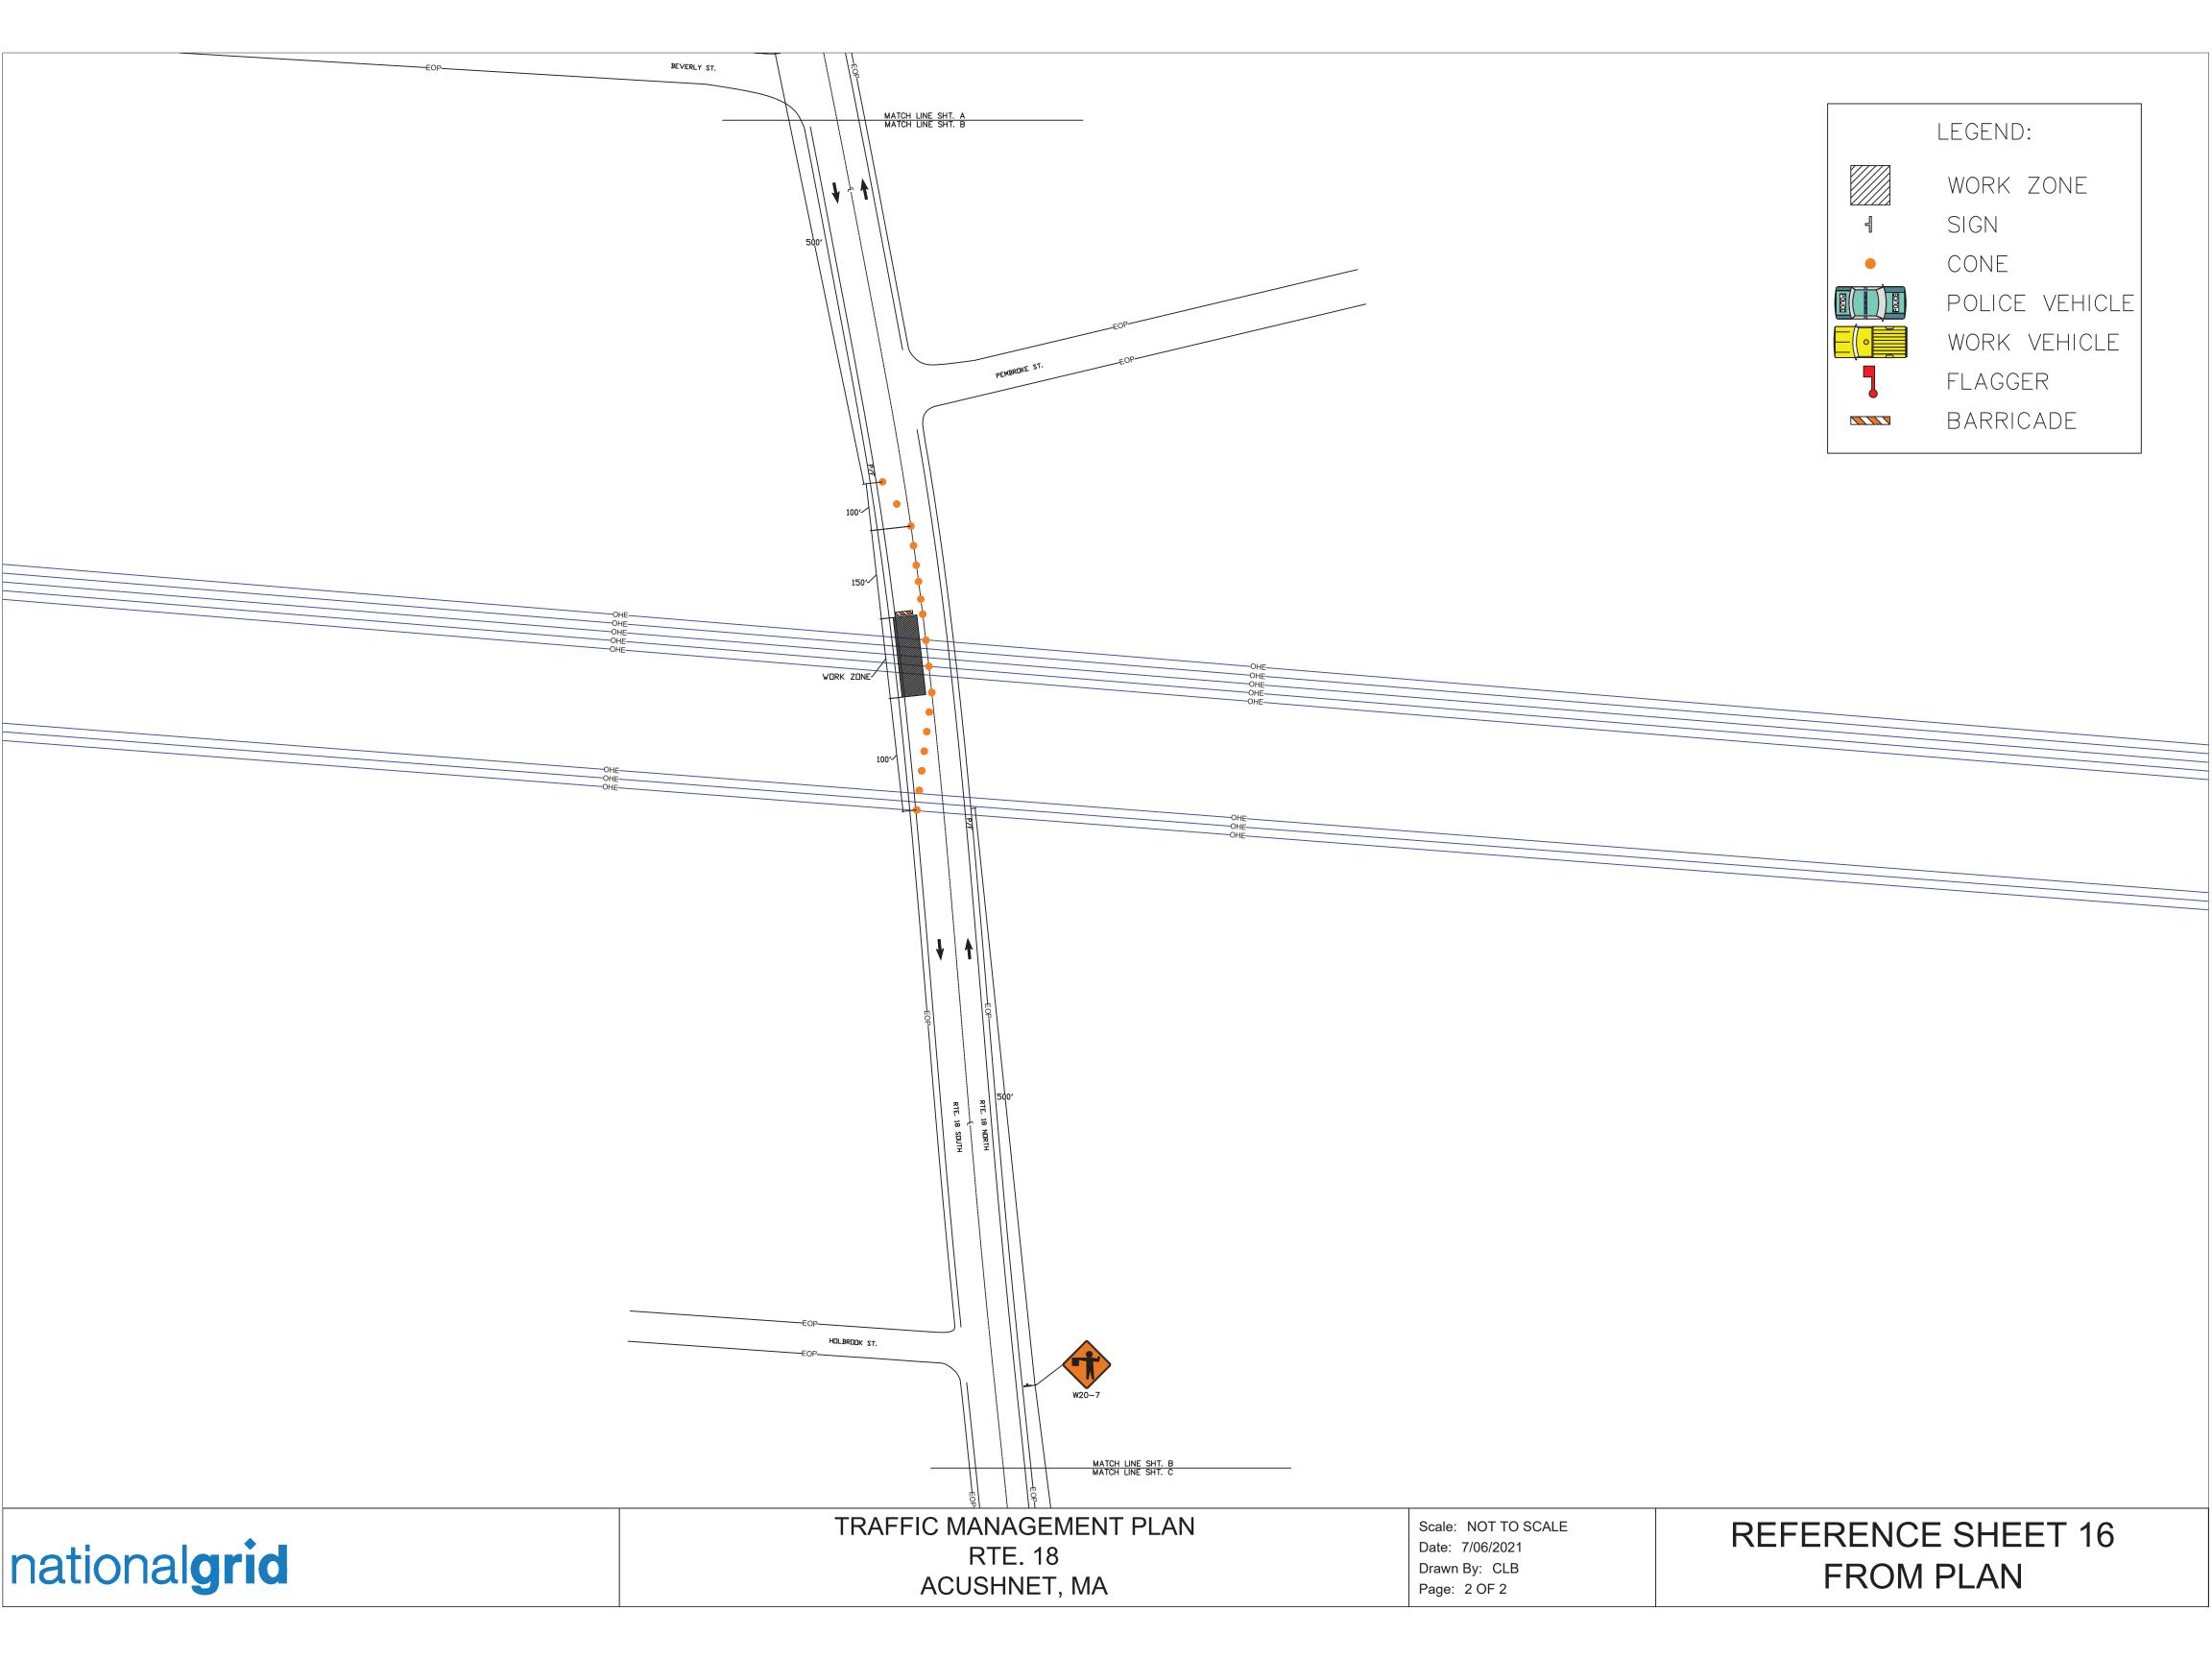

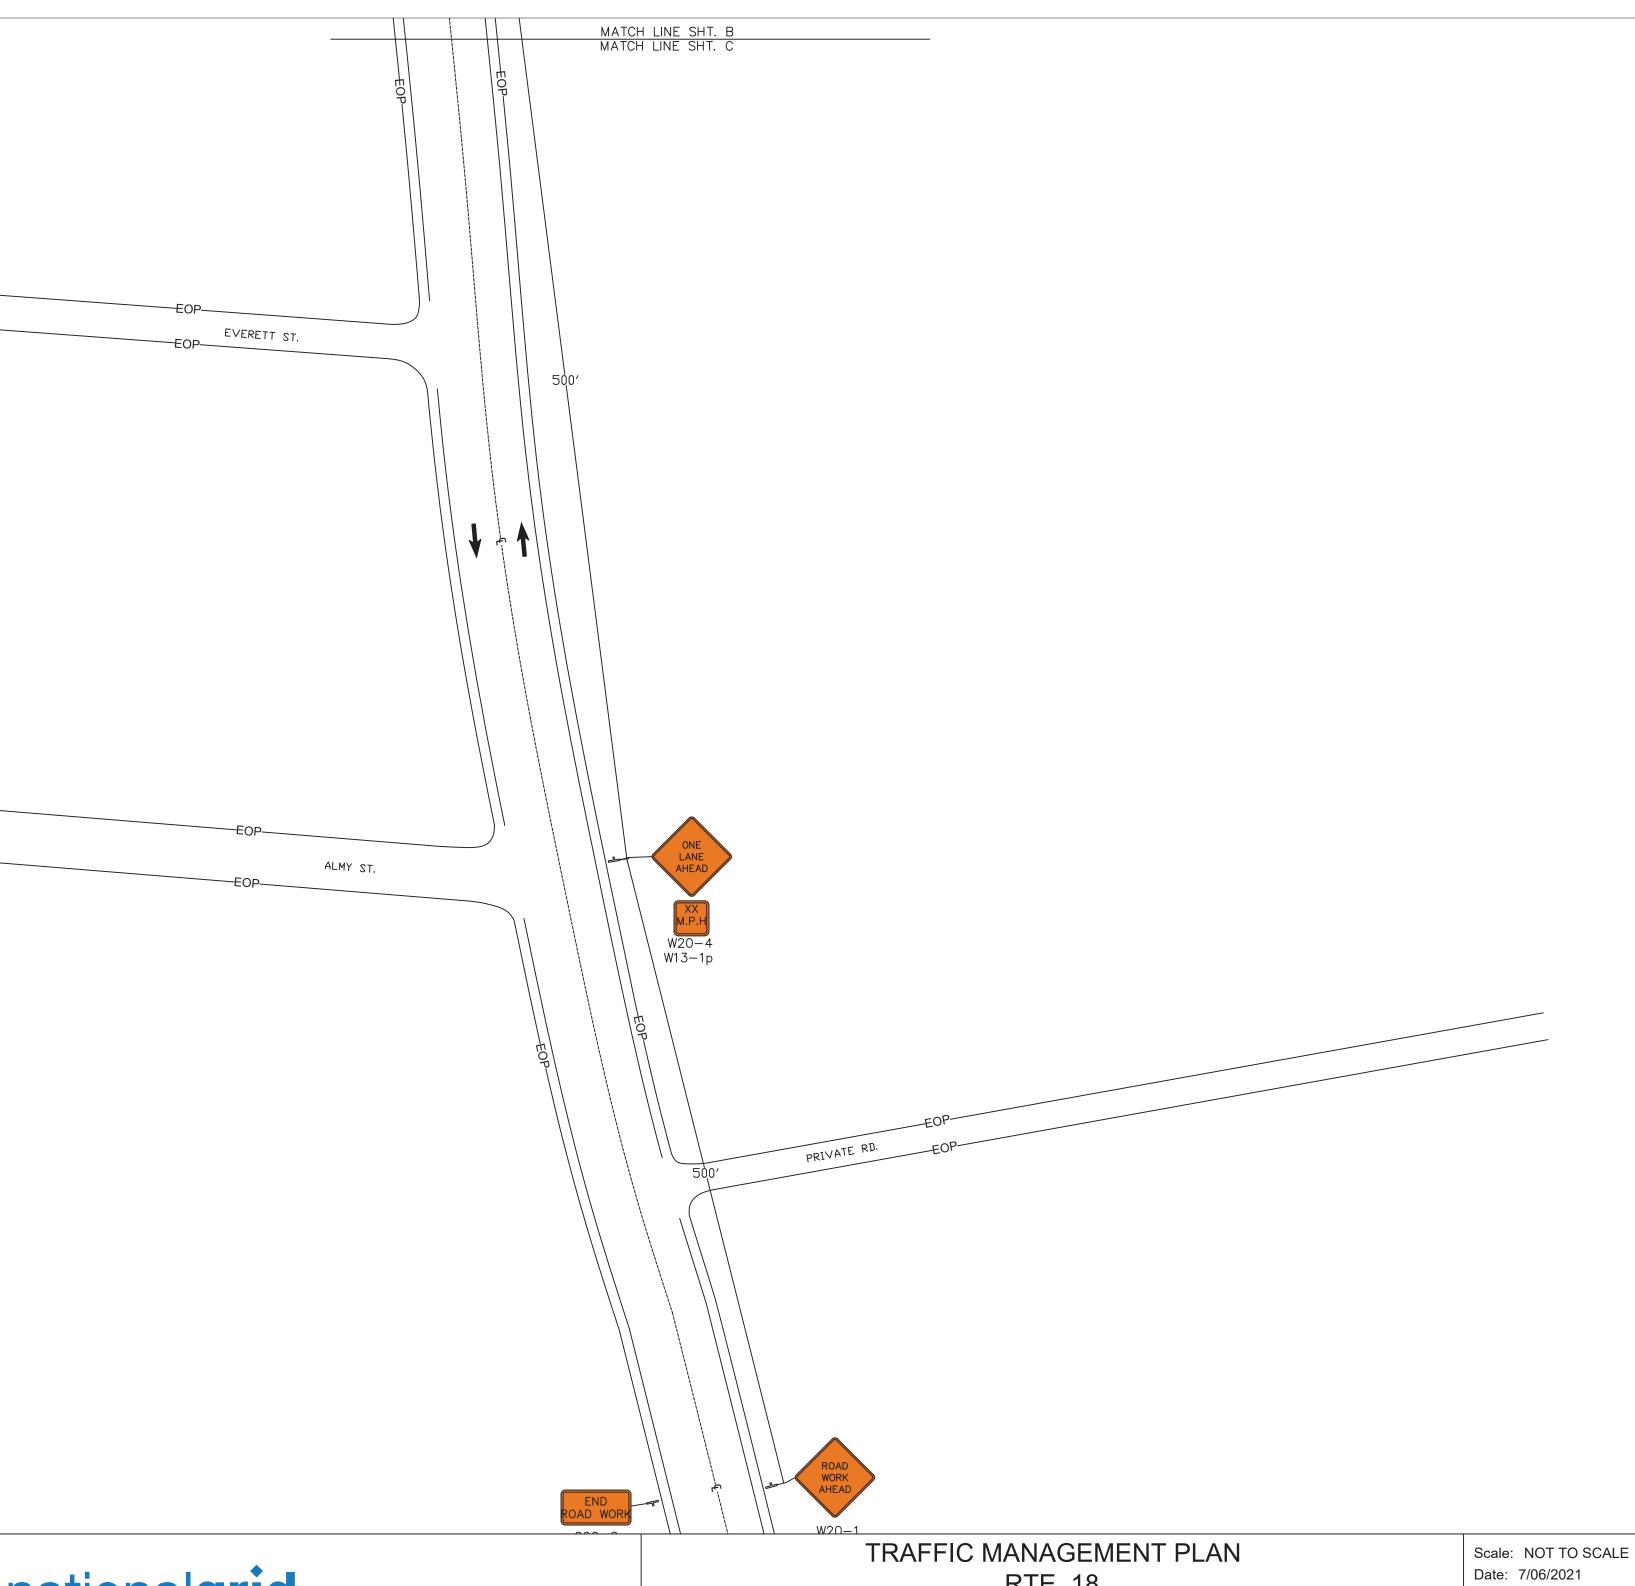

LEGEND: WORK ZONE SIGN CONE POLICE VEHICLE WORK VEHICLE FLAGGER BARRICADE

RTE. 18 ACUSHNET, MA

Drawn By: CLB Page: 2 OF 2

REFERENCE SHEET 16 FROM PLAN